


Notes:


Key to symbols:

### LEGEND

- CAD PIT
- EAST OF SHA CHAU USABLE AREA 1

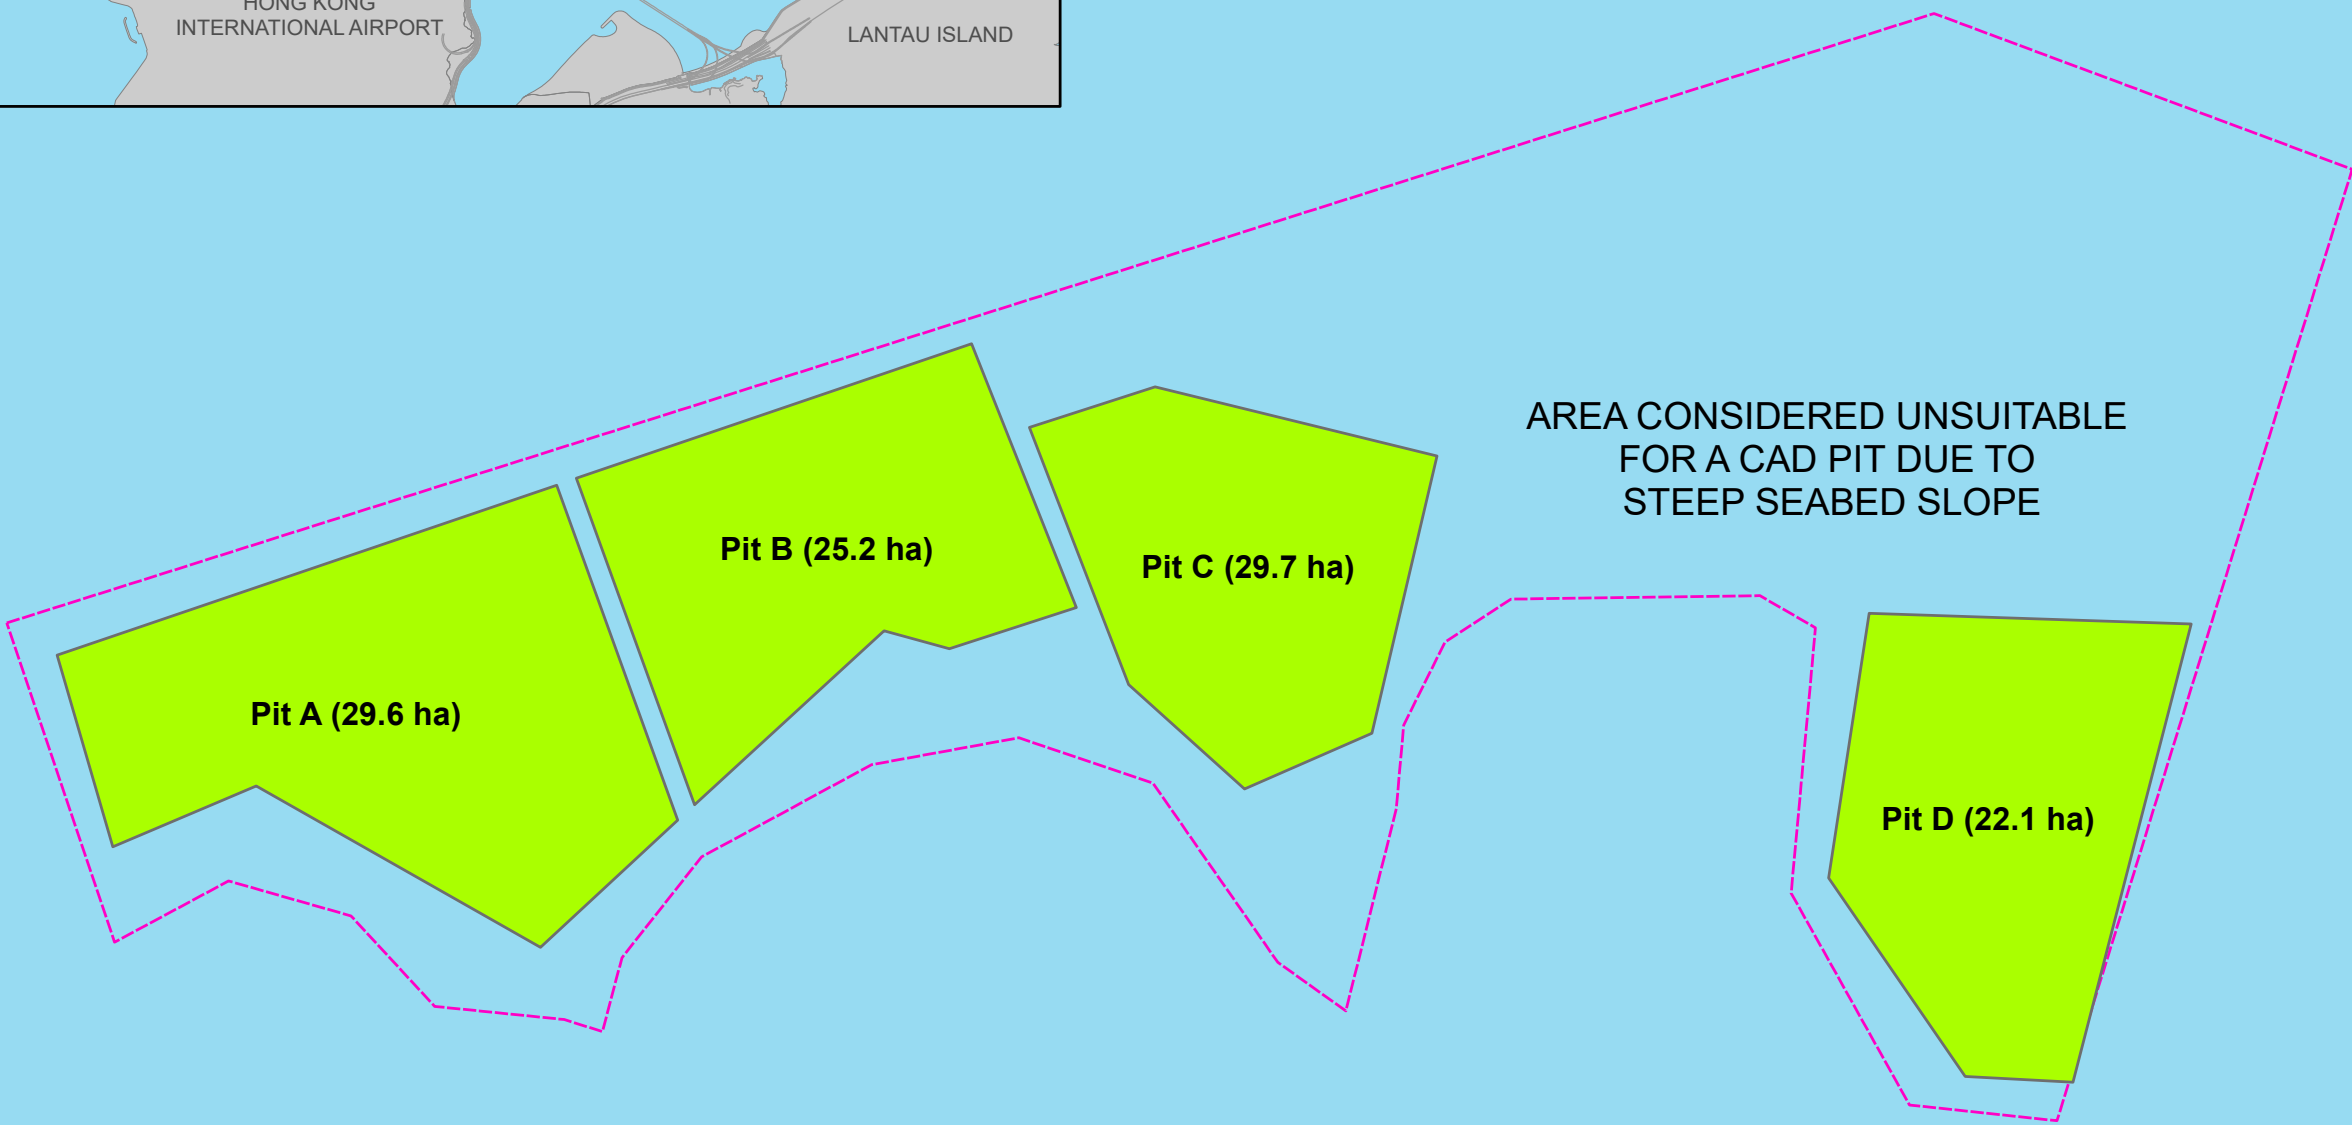

NOTE: THIS LAYOUT SHOULD BE REGARDED AS PRELIMINARY AND CAN BE EXPECTED TO CHANGE

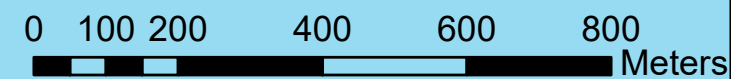

| Rev | Date     | Drawn | Description | Ch'k'd | App'd |
|-----|----------|-------|-------------|--------|-------|
| P1  | APR 2021 | KN    |             |        |       |

**M M**  
**MOTT MACDONALD**

3/F International Trade Tower  
348 Kwun Tong Road  
Kwun Tong, Kowloon  
Hong Kong  
T +852 2828 5757  
F +852 2821823  
W mottmac.com

Client

**CEDD** 土木工程拓展署  
Civil Engineering and  
Development Department

Project **AGREEMENT NO. CE 59/2020 (EP)  
ENVIRONMENTAL MONITORING AND AUDIT  
FOR DISPOSAL FACILITY  
TO THE EAST OF SHA CHAU (2021-2026)  
- INVESTIGATION**

Title **PRELIMINARY LAYOUT FOR A MULTI-PIT  
CONTAINED AQUATIC DISPOSAL (CAD)  
FACILITY IN THE EAST OF SHA CHAU AREA**

|             |        |              |  |
|-------------|--------|--------------|--|
| Designed    |        | Eng check    |  |
| Drawn       |        | Coordination |  |
| Dwg check   |        | Approved     |  |
| Scale at A3 | Status | Rev          |  |

Drawing Number **FIGURE 1.1**