



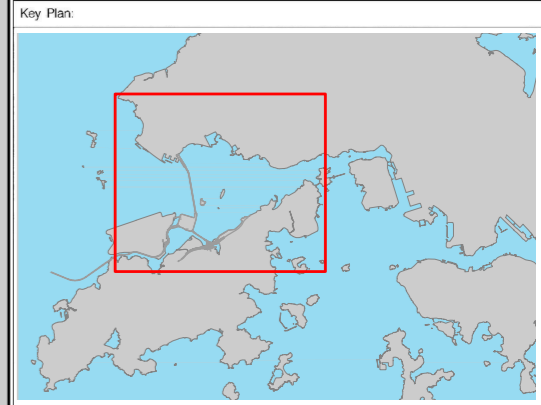

TUEN MUN

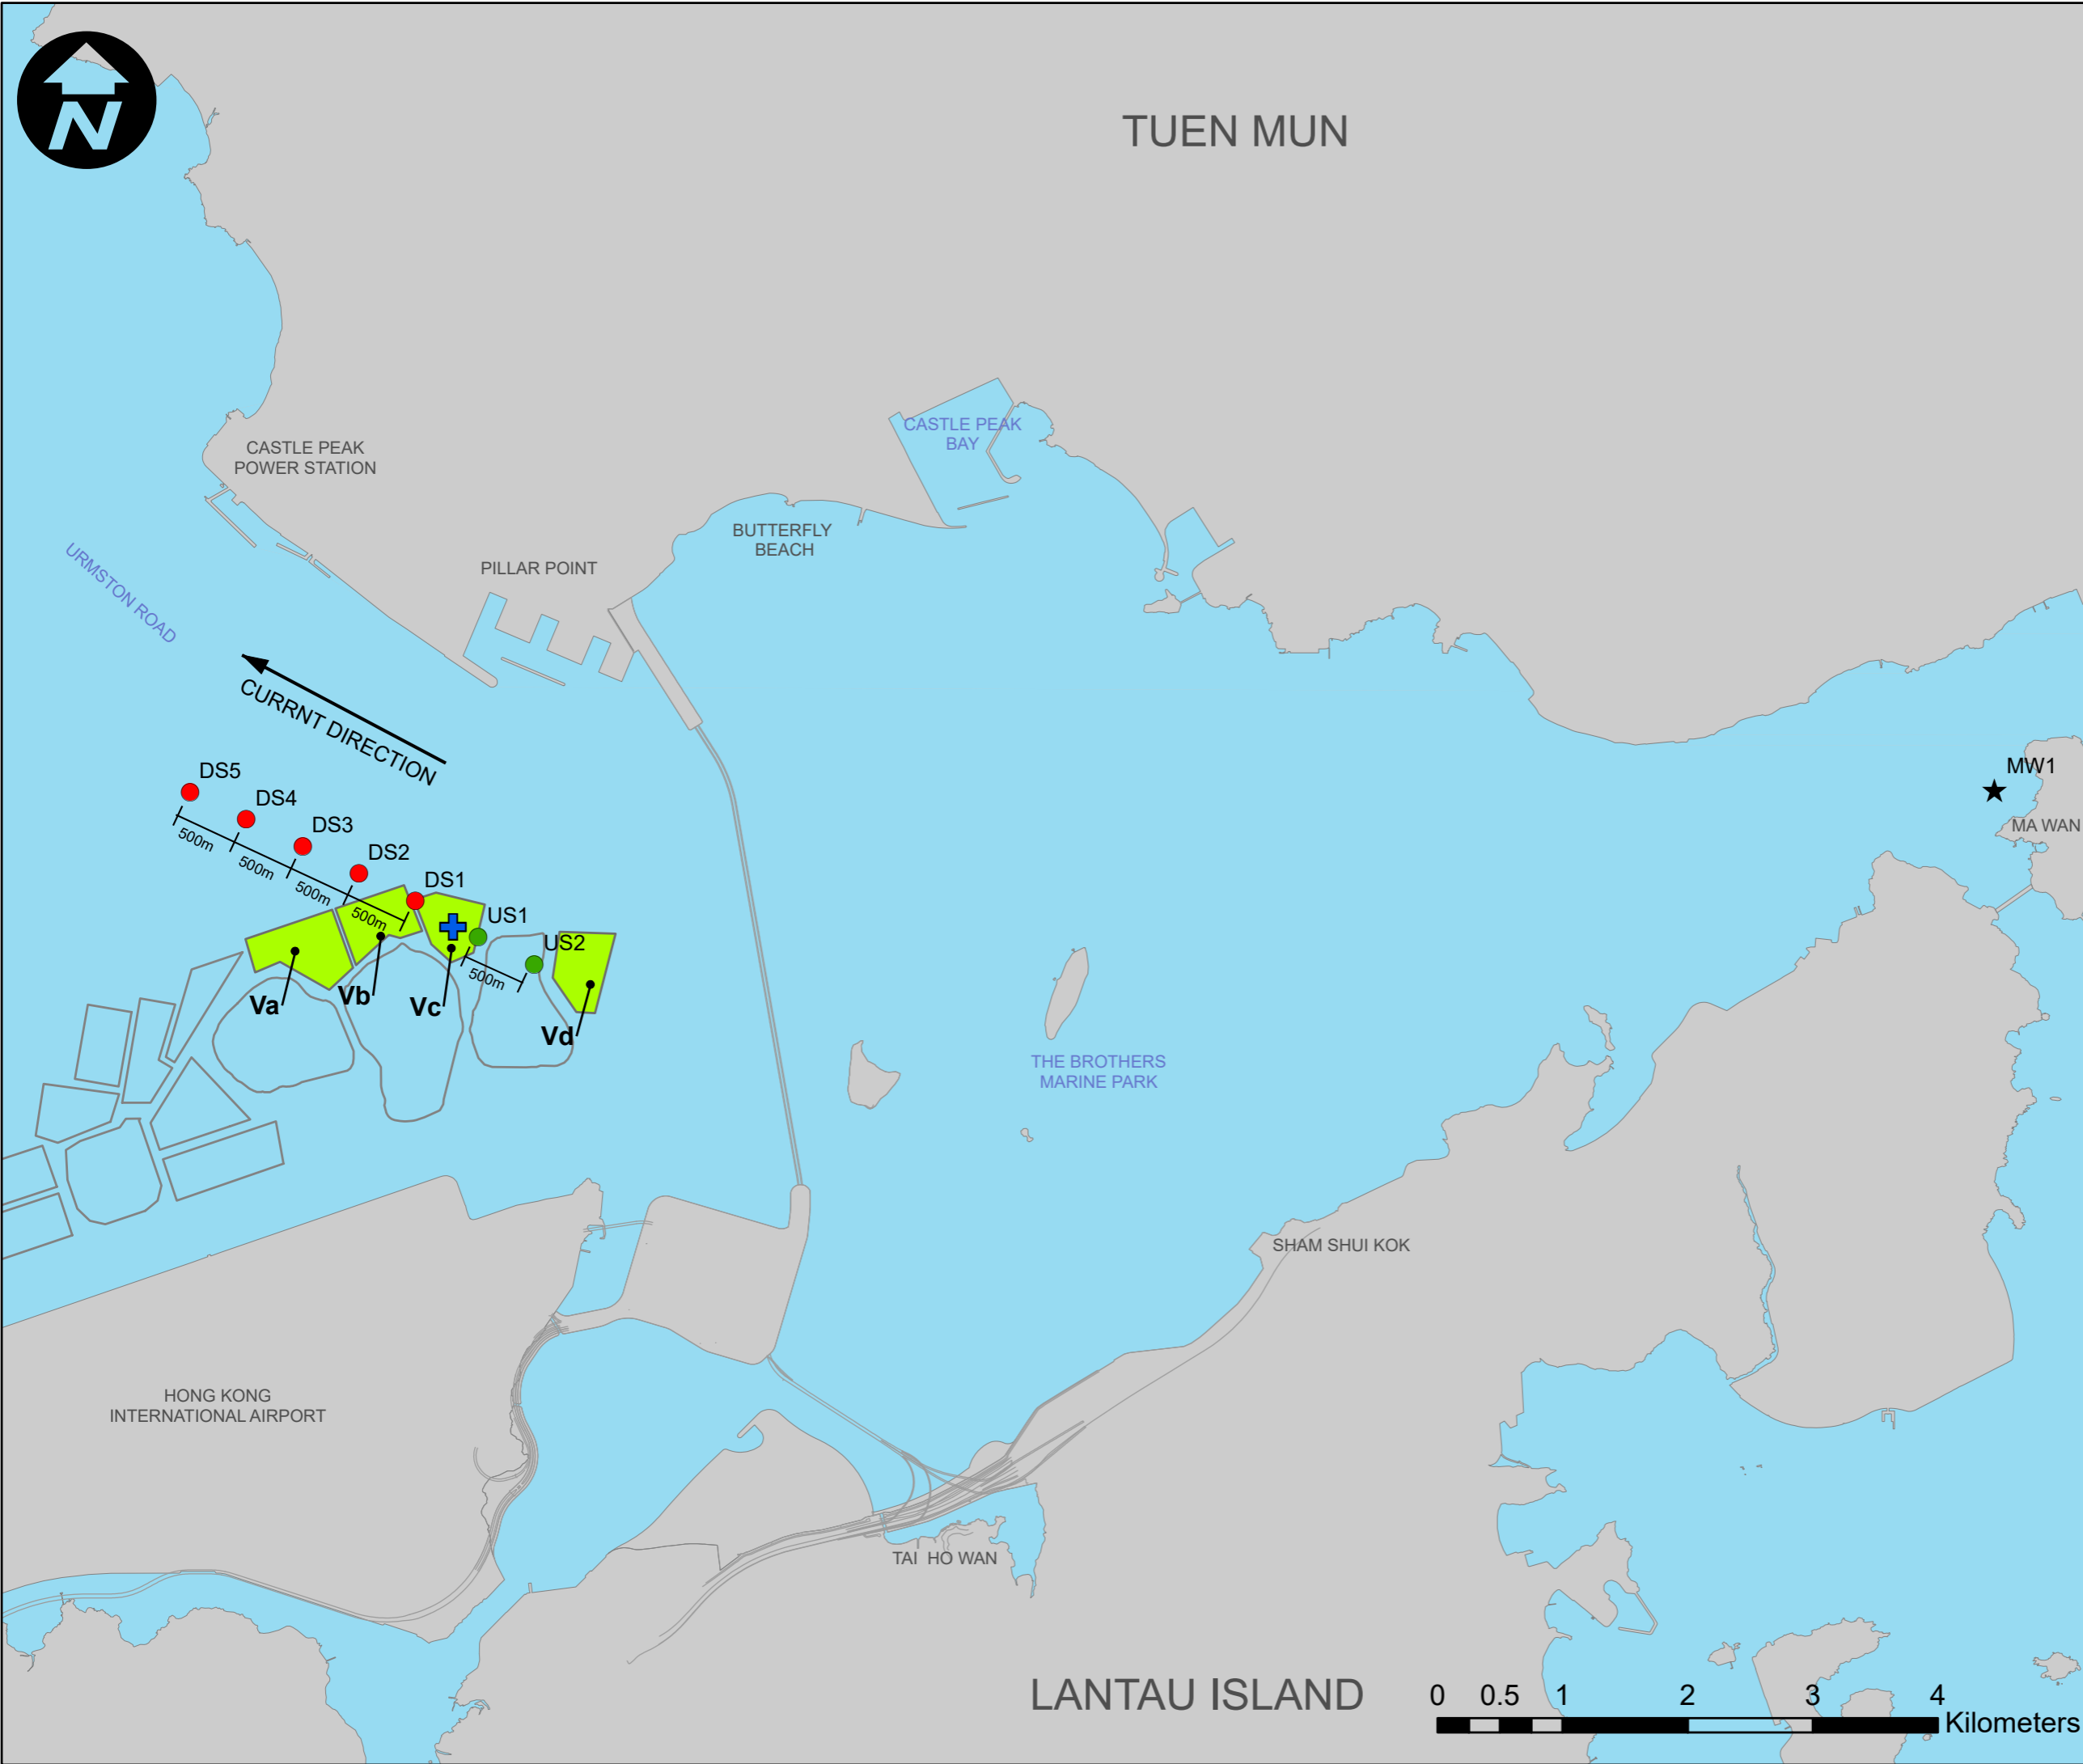

Notes:

Key to symbols:

LEGEND

- ESC CMP V
- +** POSITION OF DREDGING ACTIVITY
- DOWNSTREAM/ IMPACT STATION
- UPSTREAM/ REFERENCE STATION
- ★ MA WAN STATION

Rev	Date	Drawn	Description	Ch'kd	App'd
P1	AUG 2021	KN			

M M
MOTT MACDONALD
 3/F International Trade Tower
 348 Kwun Tong Road
 Kwun Tong, Kowloon
 Hong Kong
 T +852 2828 5757
 F +852 2821823
 W mottmac.com

Client
 土木工程拓展署
 Civil Engineering and Development Department

Project
**AGREEMENT NO. CE 59/2020 (EP)
 ENVIRONMENTAL MONITORING AND AUDIT
 FOR DISPOSAL FACILITY
 TO THE EAST OF SHA CHAU (2021-2026)
 – INVESTIGATION**

Title
**INDICATIVE DREDGING IMPACT
 SAMPLING STATIONS FOR ESC CMPS**

Designed		Eng check	
Drawn		Coordination	
Dwg check		Approved	
Scale at A3	Status	Rev	

Drawing Number **FIGURE 3.1**

LANTAU ISLAND

