



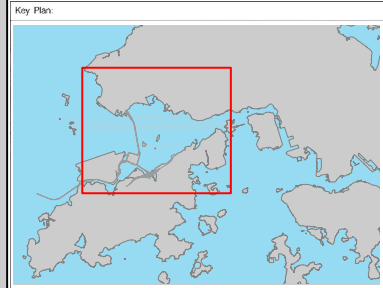

# TUEN MUN

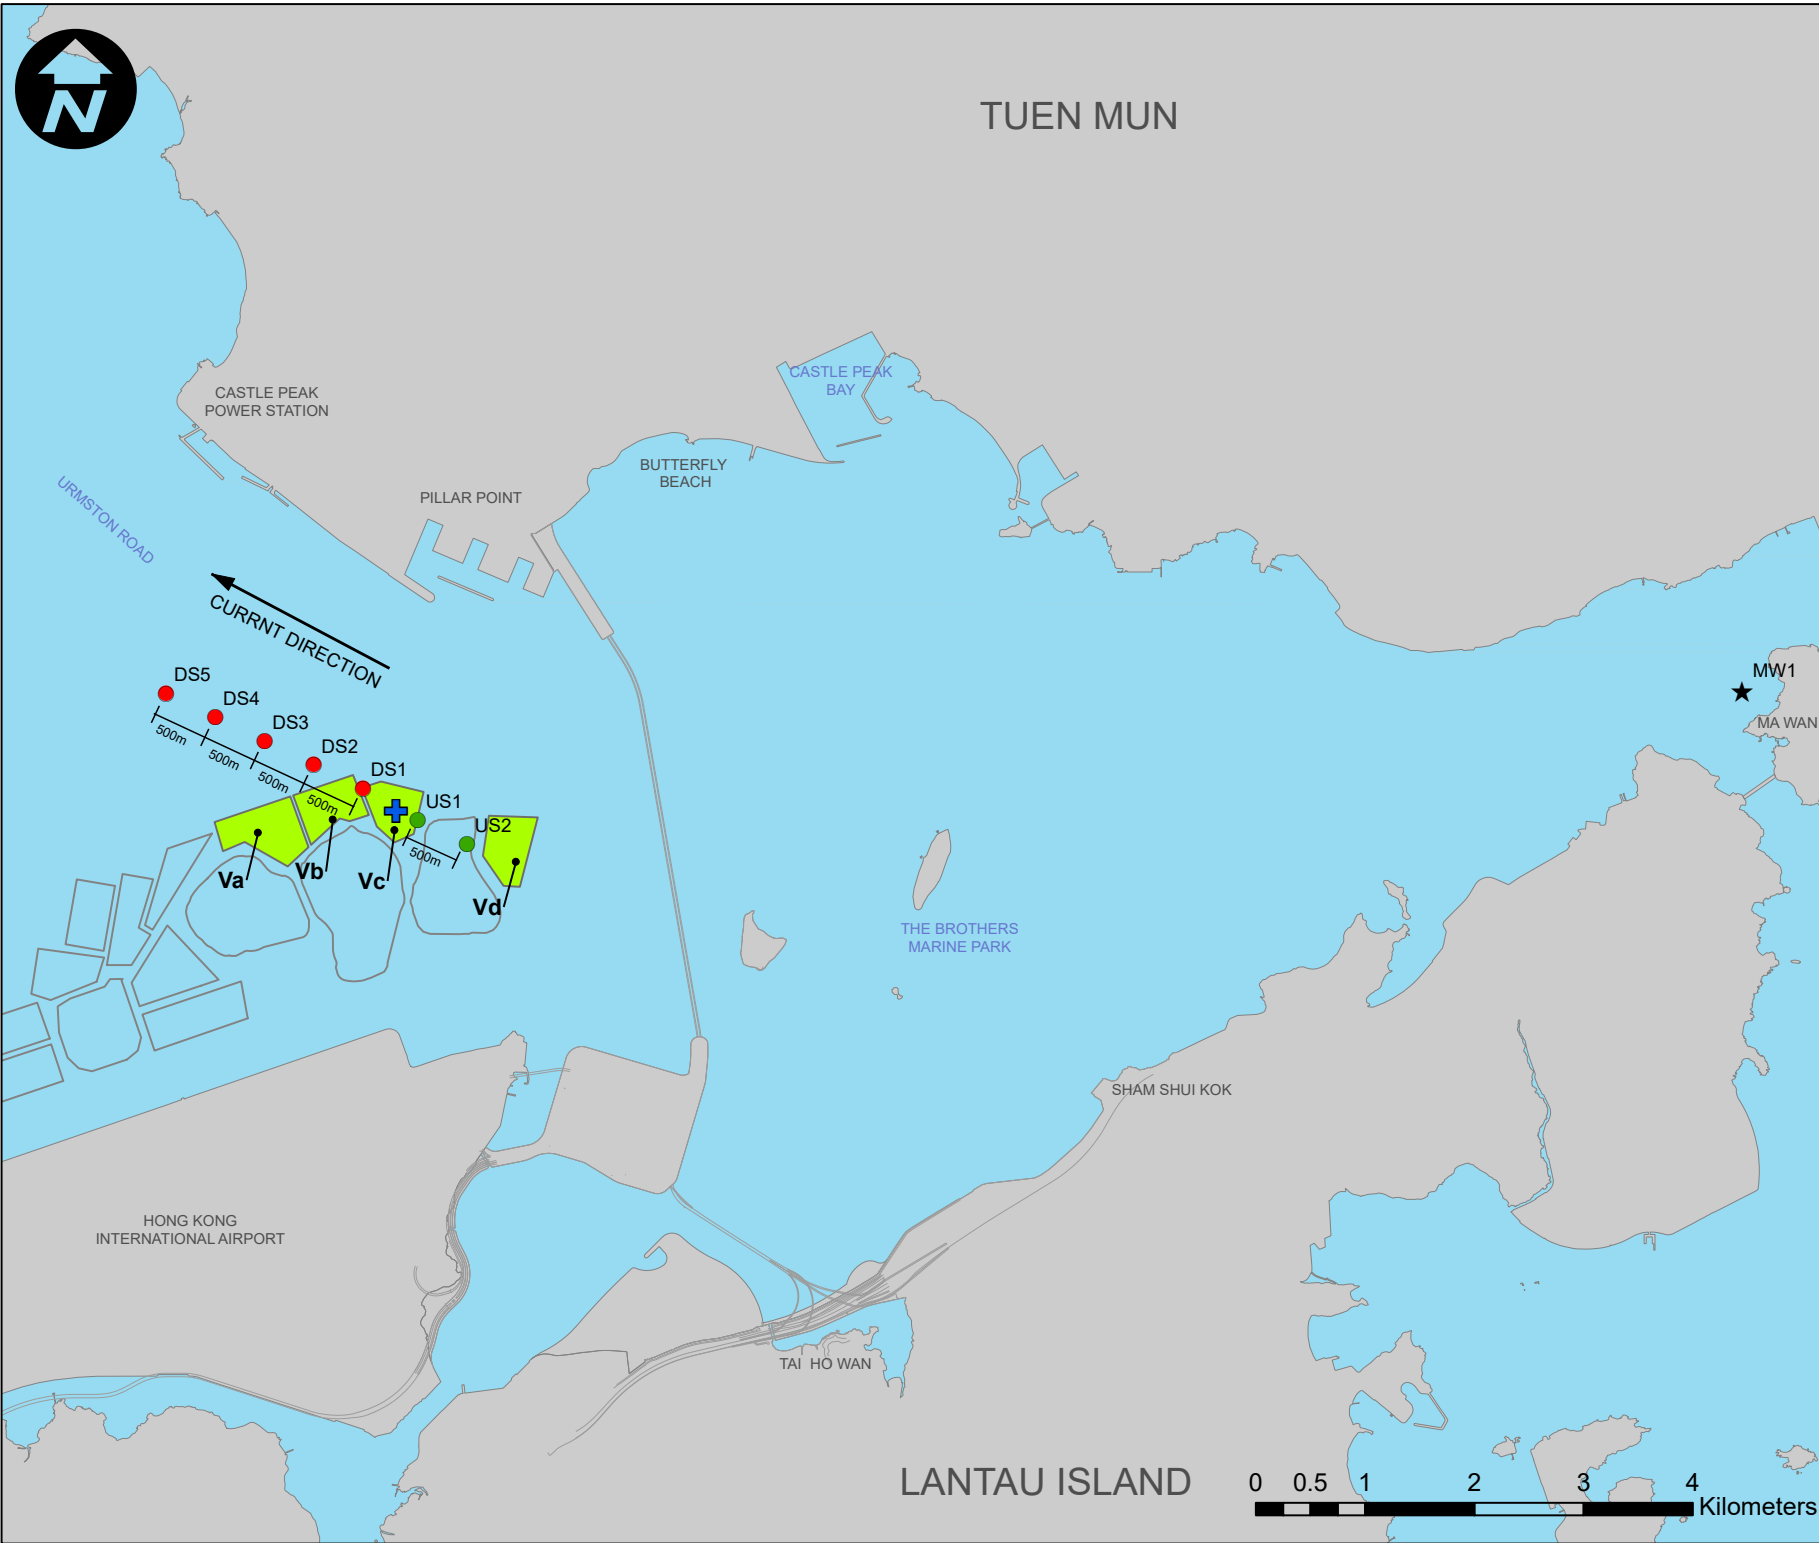

Notes:

Key to symbols:

## LEGEND

- ESC CMP V
- + POSITION OF DREDGING ACTIVITY
- DOWNSTREAM/ IMPACT STATION
- UPSTREAM/ REFERENCE STATION
- ★ MA WAN STATION

Rev	Date	Drawn	Description	Ch'kd	App'd
P1	AUG 2021	KN			

**M M**  
MOTT  
MACDONALD

3/F International Trade Tower  
348 Kwun Tong Road  
Kwun Tong, Kowloon  
Hong Kong  
T +852 2828 5757  
F +852 2821823  
W motmac.com

Client

**CEDD** 土木工程拓展署  
Civil Engineering and  
Development Department

Project **AGREEMENT NO. CE 59/2020 (EP)  
ENVIRONMENTAL MONITORING AND AUDIT  
FOR DISPOSAL FACILITY  
TO THE EAST OF SHA CHAU (2021-2026)  
- INVESTIGATION**

### INDICATIVE DREDGING IMPACT SAMPLING STATIONS FOR ESC CMPS

Designed		Eng check	
Drawn		Coordination	
Dwg check		Approved	
Scale at A3	Status	Rev	

Drawing Number **FIGURE 2.3**

LANTAU ISLAND

