



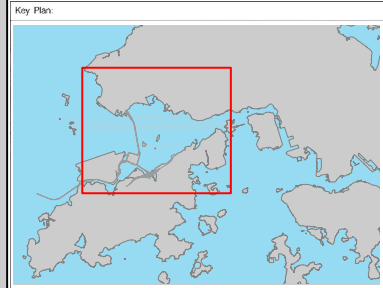

TUEN MUN

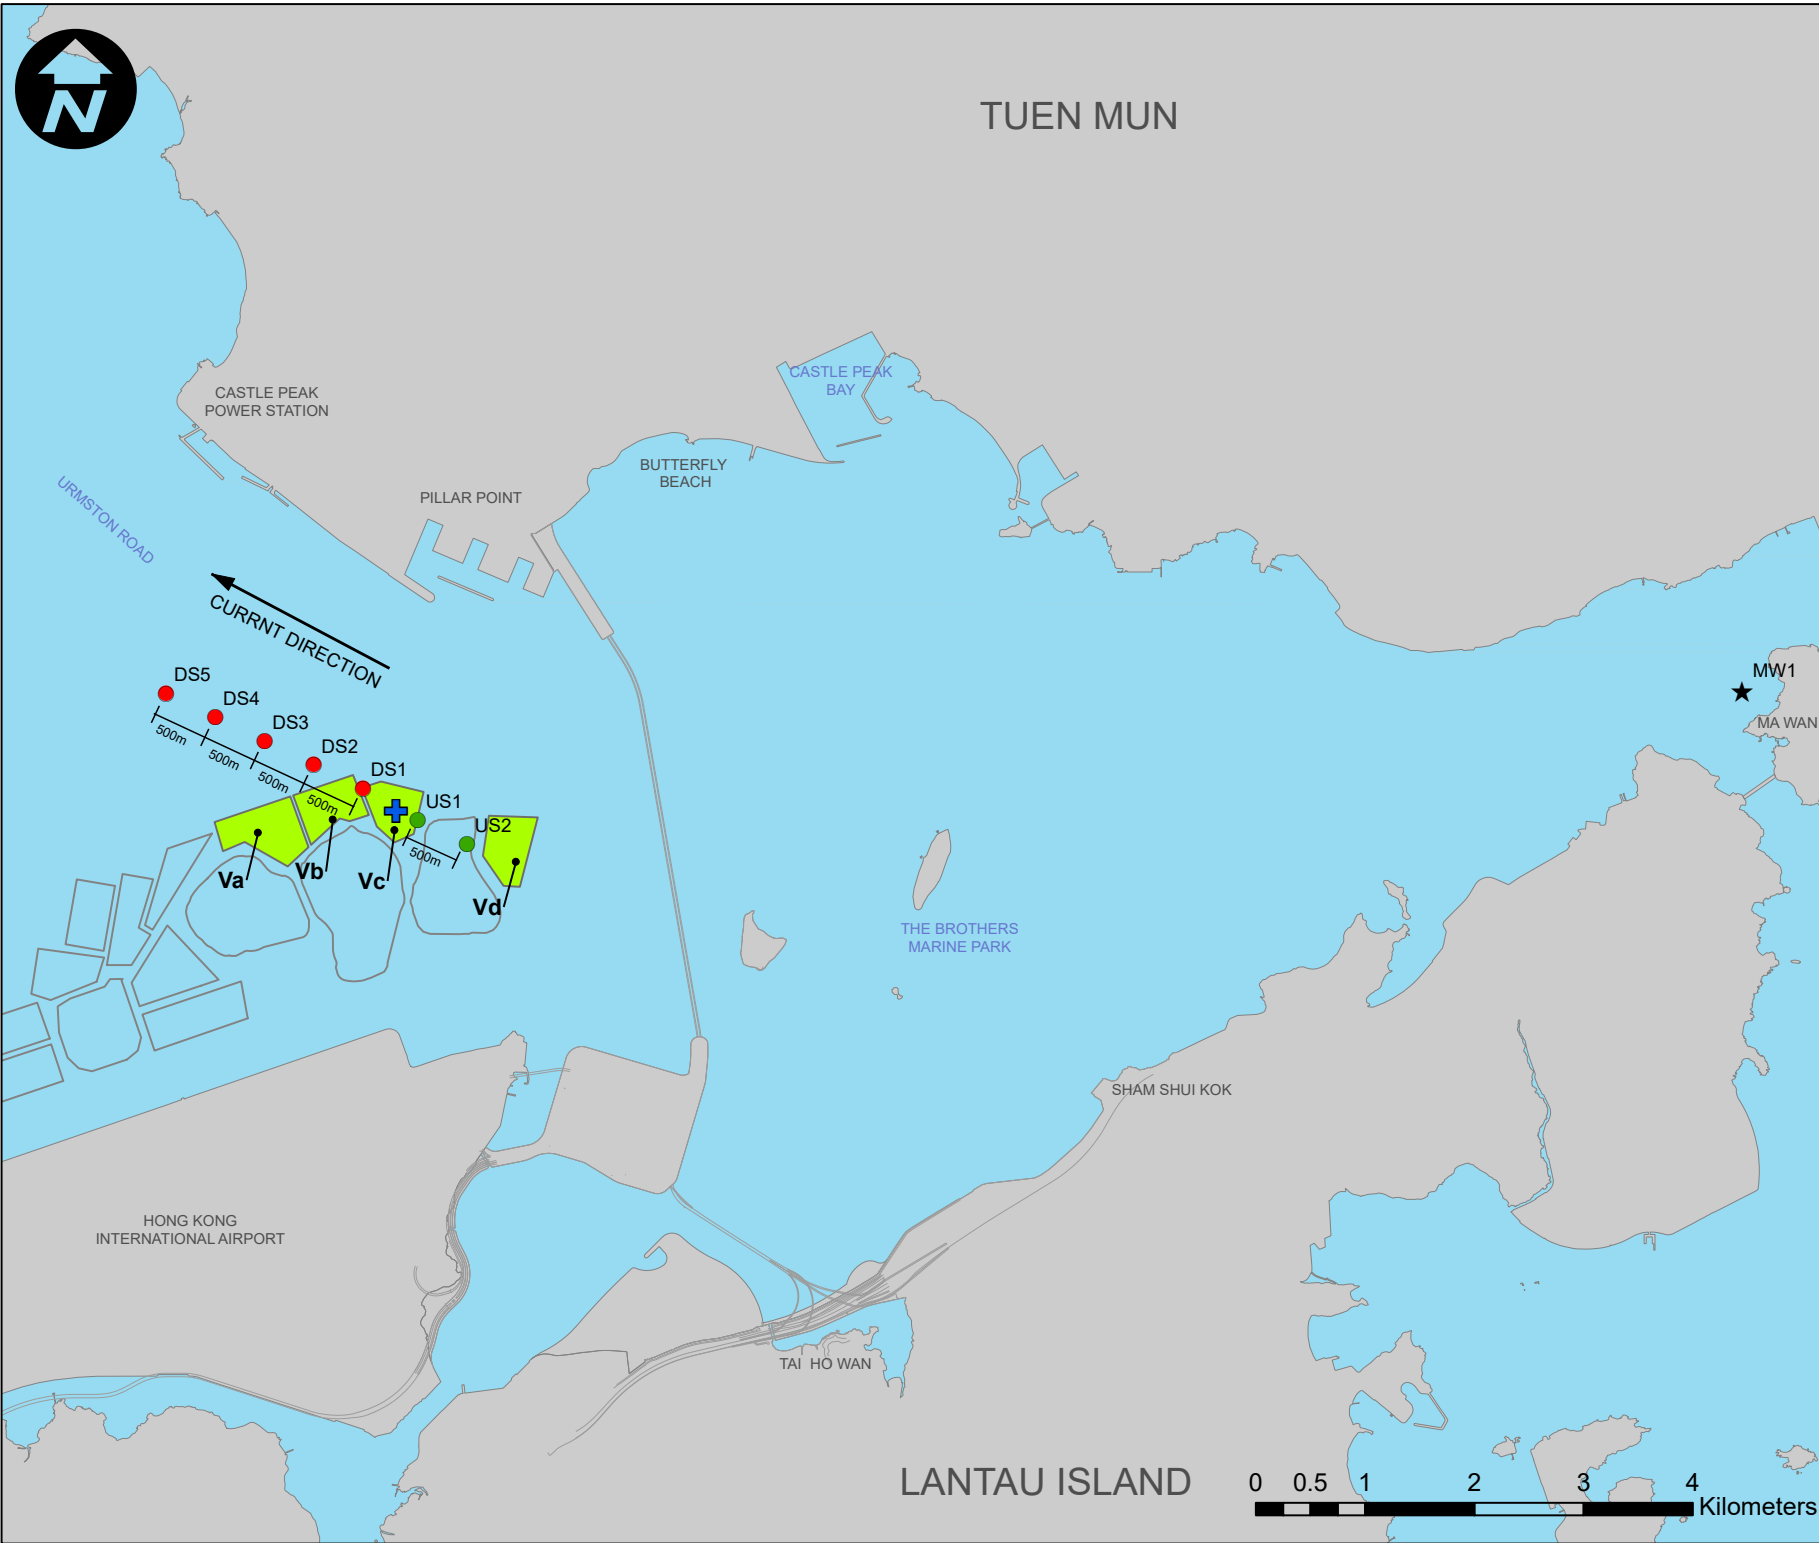

Notes:

Key to symbols:

LEGEND

- ESC CMP V
- + POSITION OF DREDGING ACTIVITY
- DOWNSTREAM/ IMPACT STATION
- UPSTREAM/ REFERENCE STATION
- ★ MA WAN STATION

Rev	Date	Drawn	Description	Ch'kd	App'd
P1	AUG 2021	KN			

M M
MOTT
MACDONALD

3/F International Trade Tower
348 Kwun Tong Road
Kwun Tong, Kowloon
Hong Kong
T +852 2828 5757
F +852 2821823
W motmac.com

Client

CEDD 土木工程拓展署
Civil Engineering and
Development Department

Project **AGREEMENT NO. CE 59/2020 (EP)
ENVIRONMENTAL MONITORING AND AUDIT
FOR DISPOSAL FACILITY
TO THE EAST OF SHA CHAU (2021-2026)
- INVESTIGATION**

INDICATIVE DREDGING IMPACT SAMPLING STATIONS FOR ESC CMPS

Designed		Eng check	
Drawn		Coordination	
Dwg check		Approved	
Scale at A3	Status	Rev	

Drawing Number **FIGURE 2.3**

LANTAU ISLAND

